


# RAINSTORE3 UNDERGROUND DETENTION SYSTEM

Typical Rainstore3 Installation Below Paving for Stormwater Retention/Detention

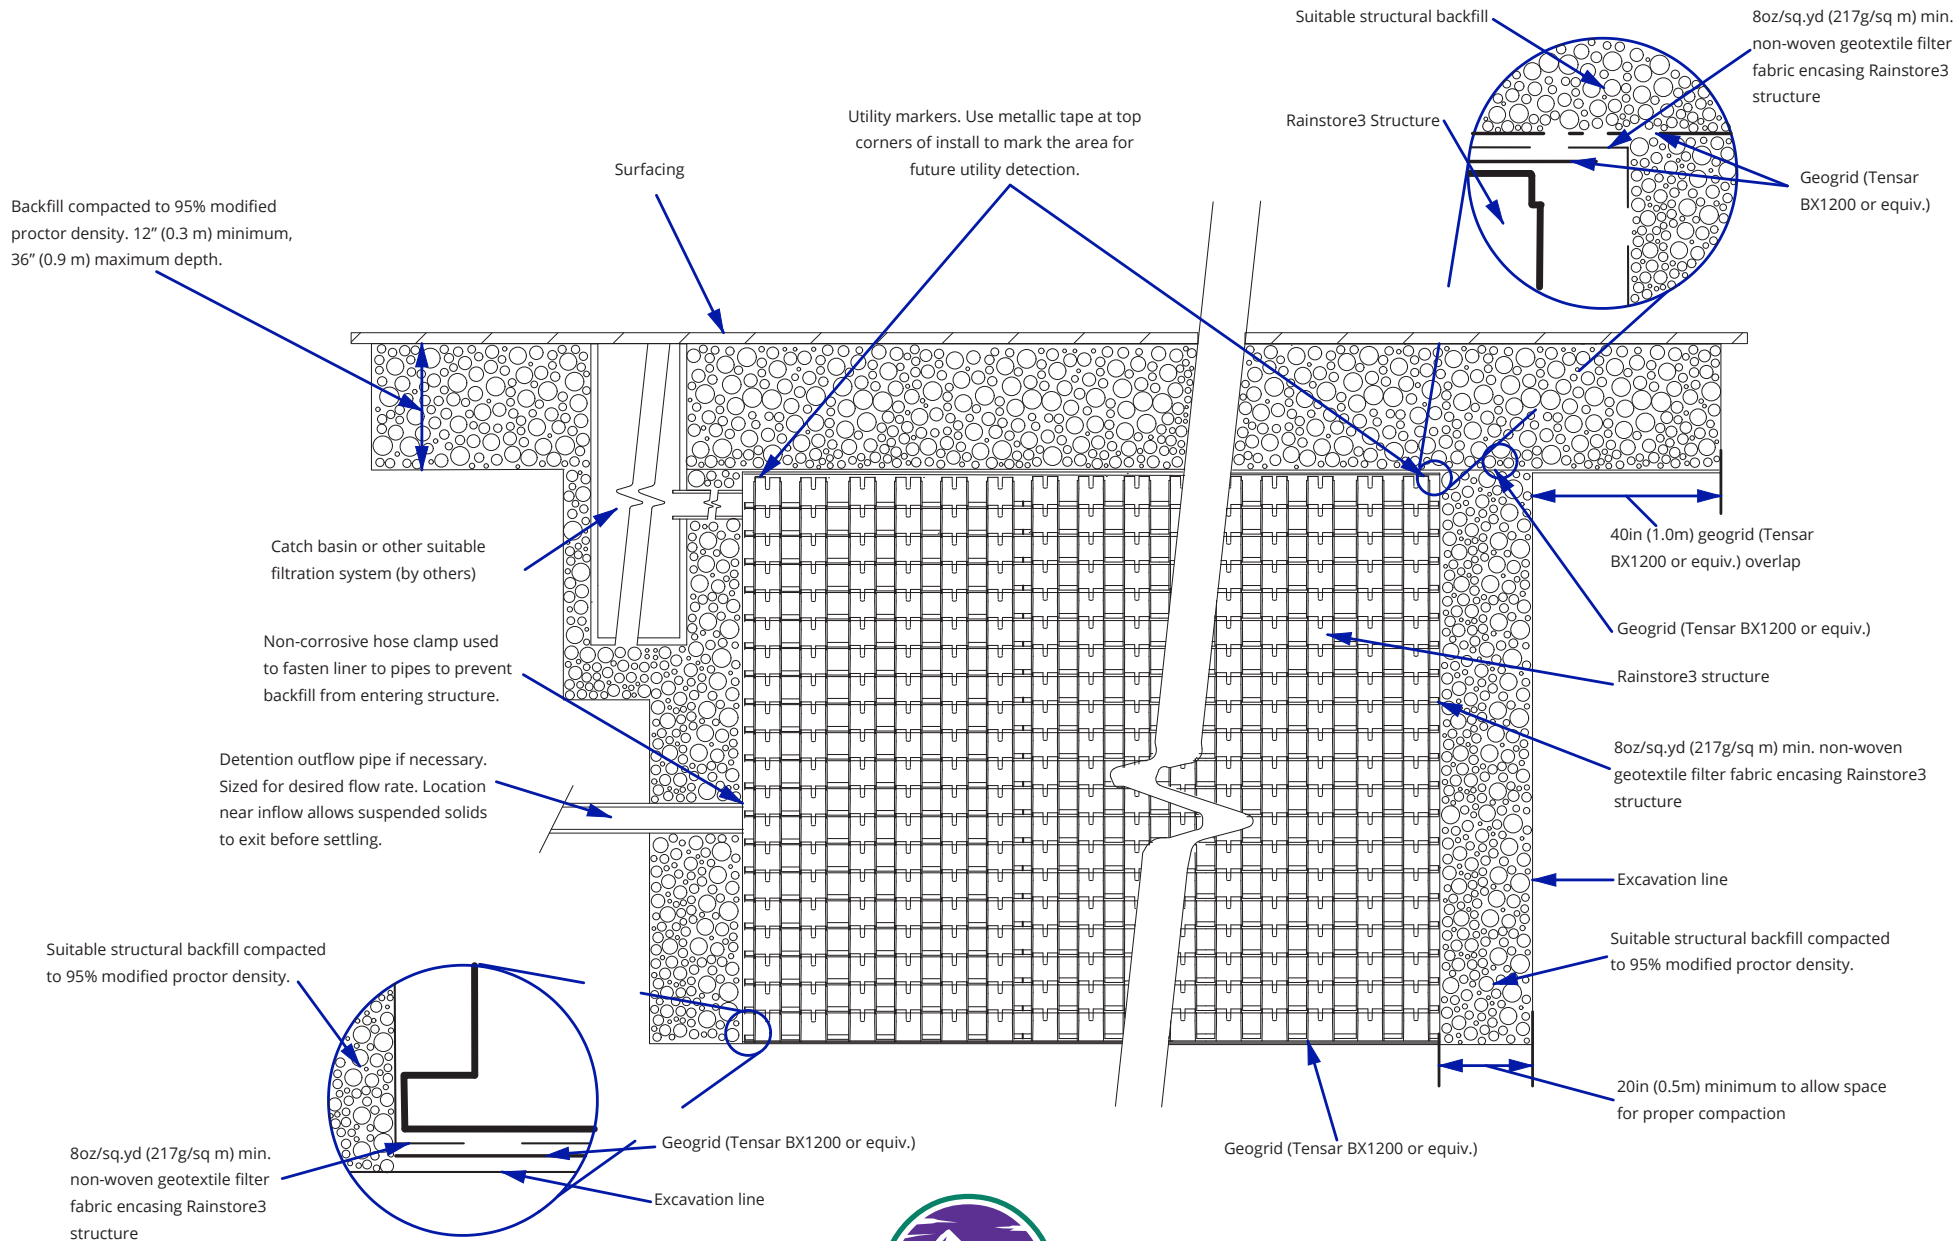

Not to Scale

InvisibleStructures.com



303-233-8383