


RAINSTORE3 MAINTENANCE AND ACCESS PORT DETAIL

Method for providing inspection and cleanout access

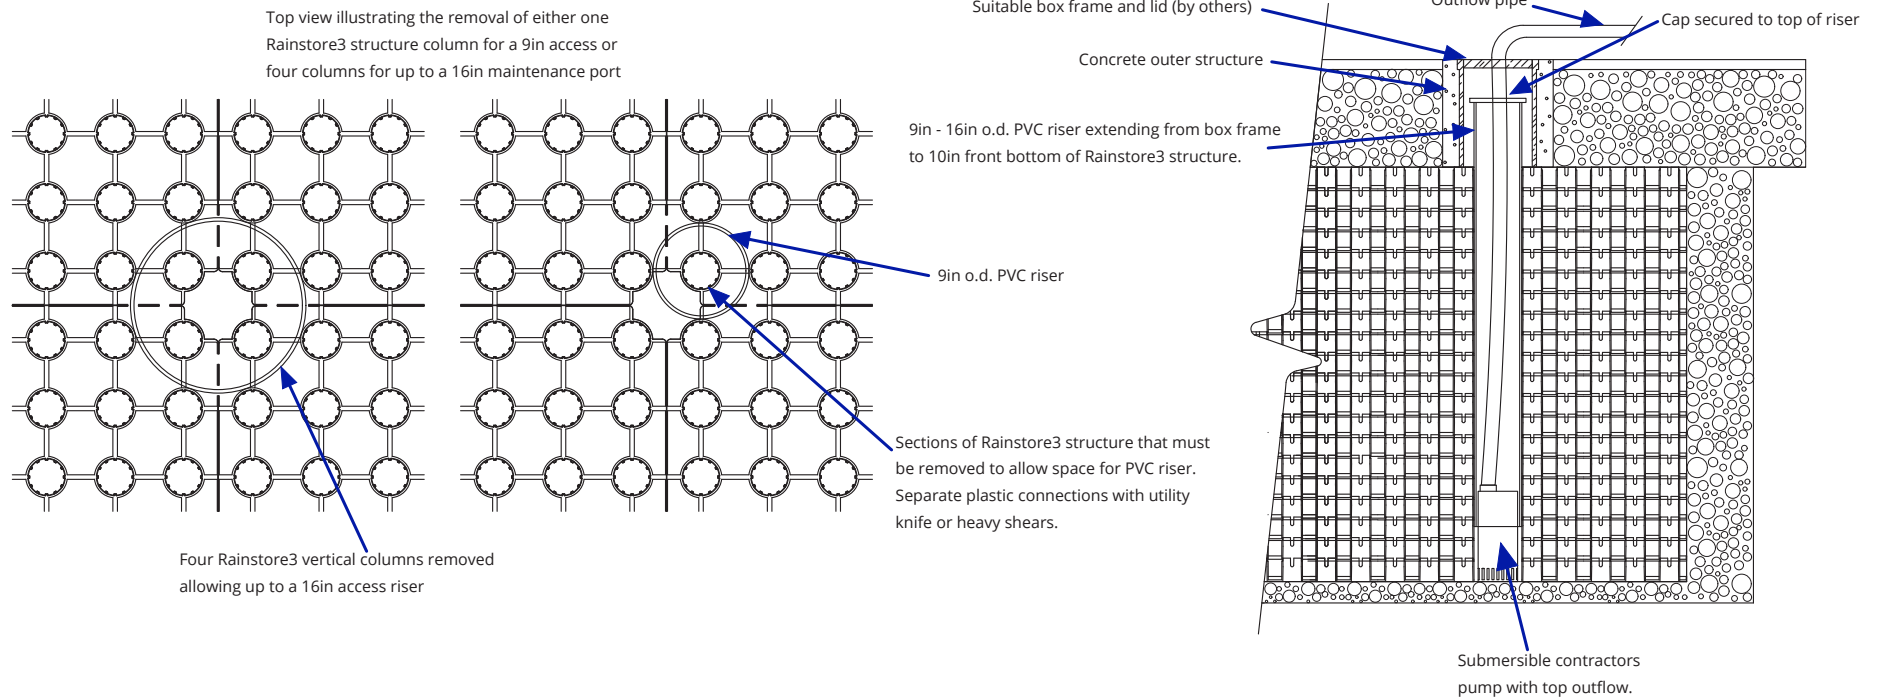

Not to Scale

InvisibleStructures.com



303-233-8383