


DRAINCORE2 - SPORTS FIELDS WITH ARTIFICIAL TURF

Choose This Product For Additional Drainage Under Synthetic Turf Athletic Fields

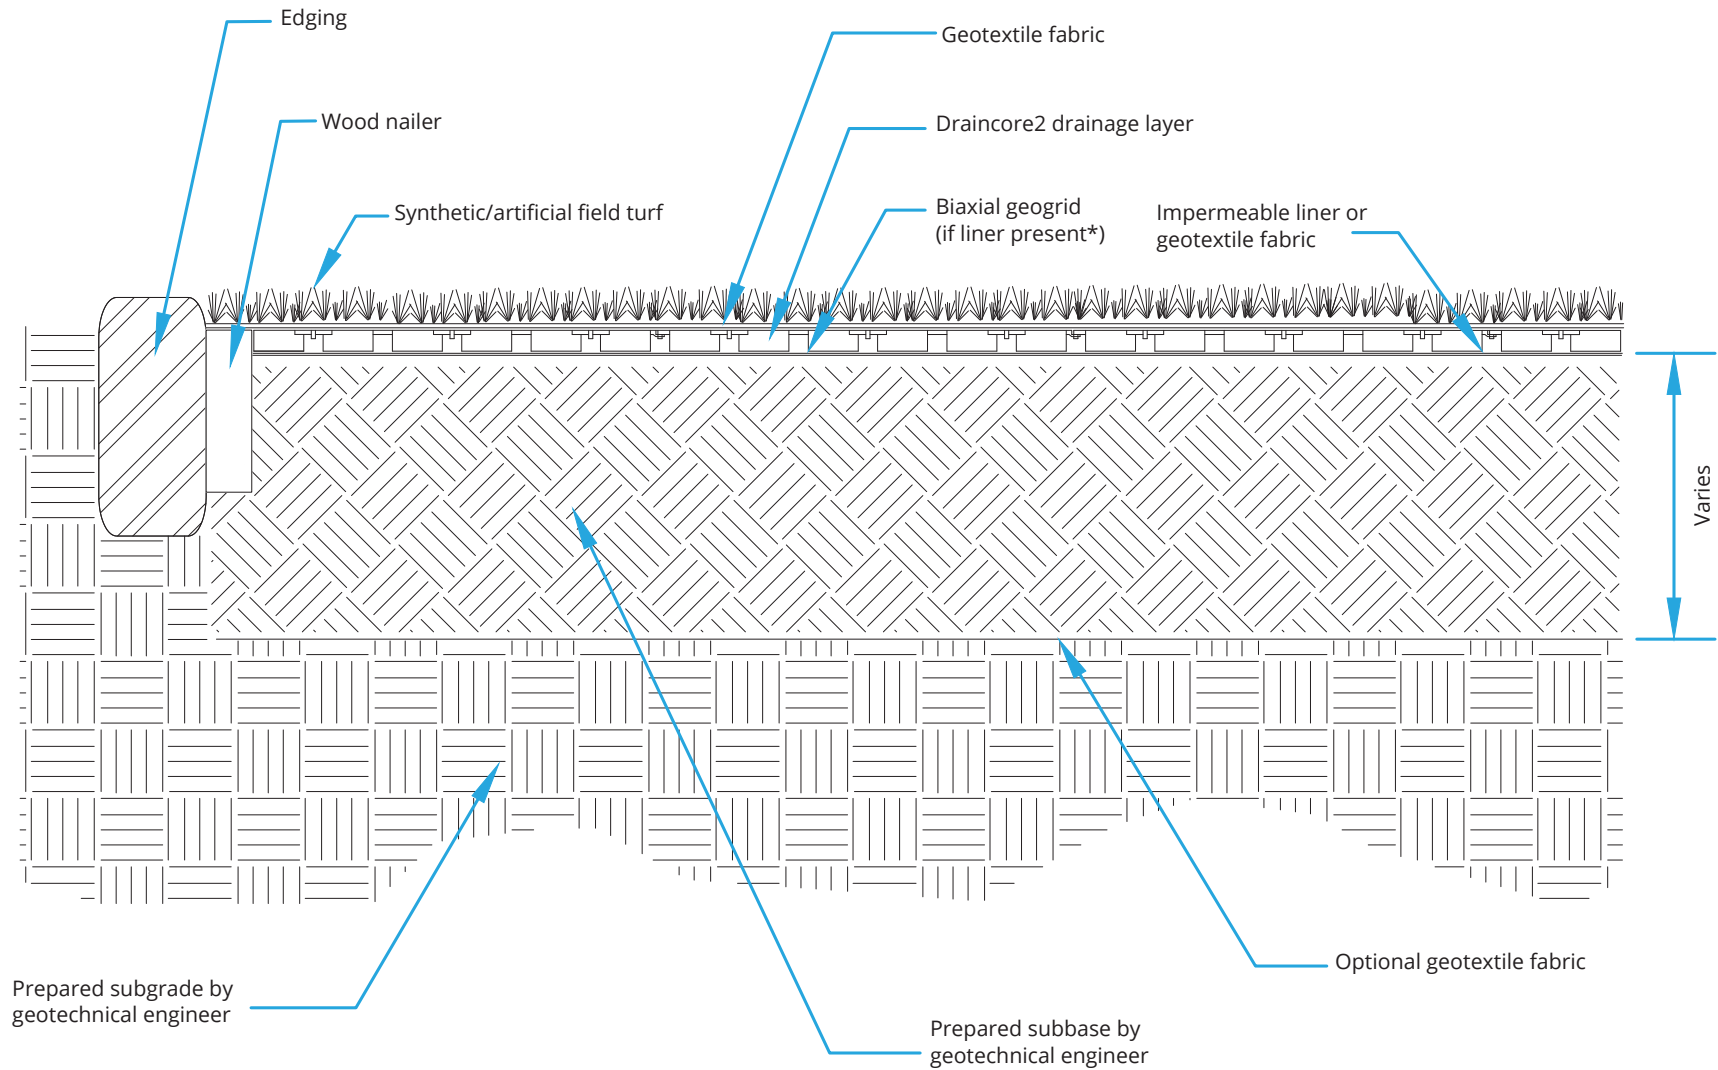

Not to Scale

InvisibleStructures.com



303-233-8383