


RAINSTORE3 UNIT DETAIL

Single Rainstore3 Injection Molded Unit - Geometry and Dimensions

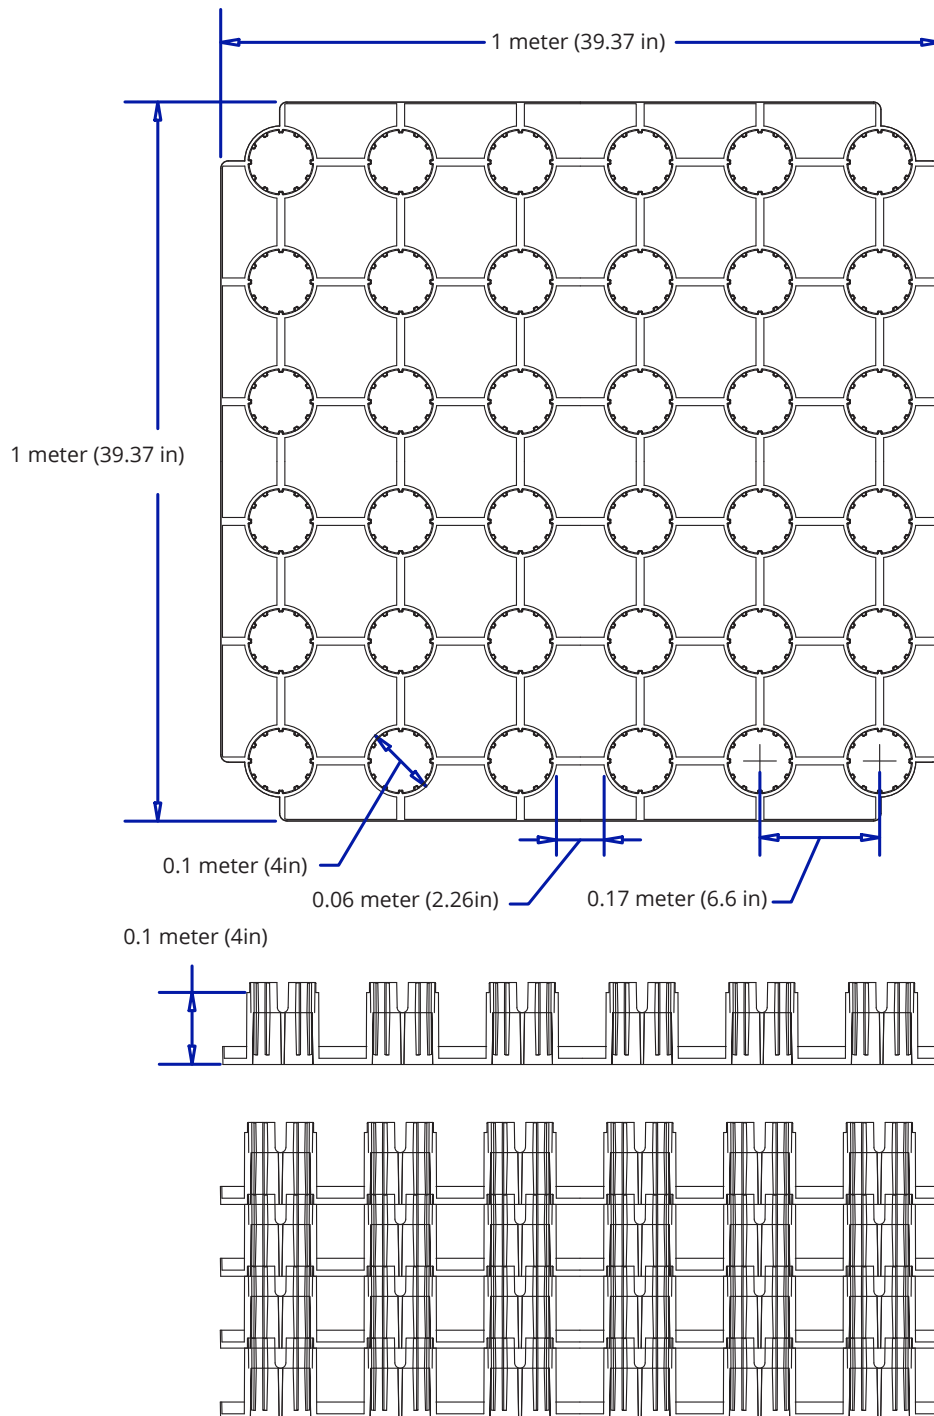

Not to Scale