


RAINSTORE3 RETENTION/HARVESTING WITH POROUS PAVING IN-FLOW DETAIL



Use this product to harvest or retain stormwater with Rainstore3 and porous paving

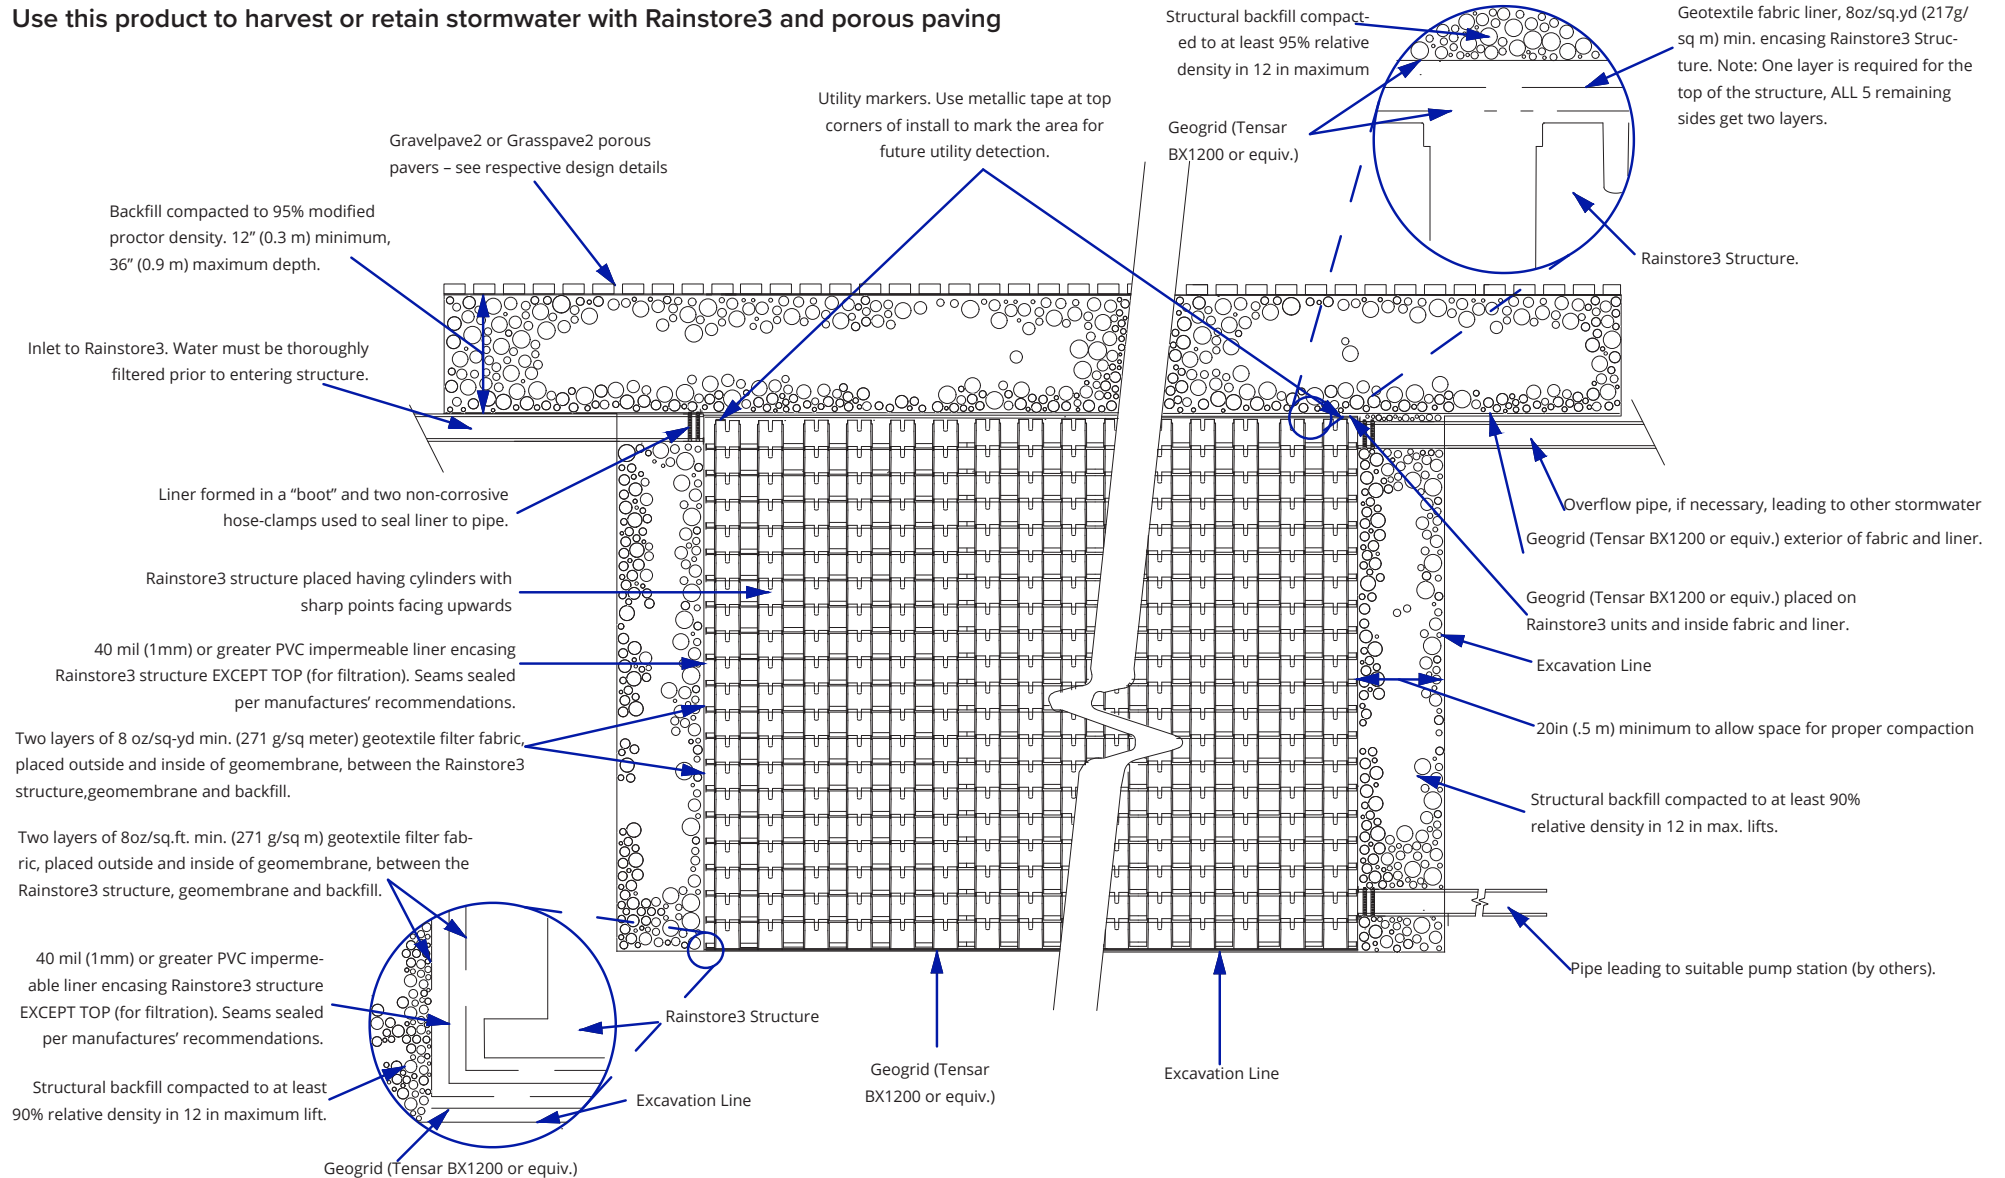

Not to Scale

InvisibleStructures.com



303-233-8383