


GRASSPAVE2 PARKING AREA PLANTER DETAIL

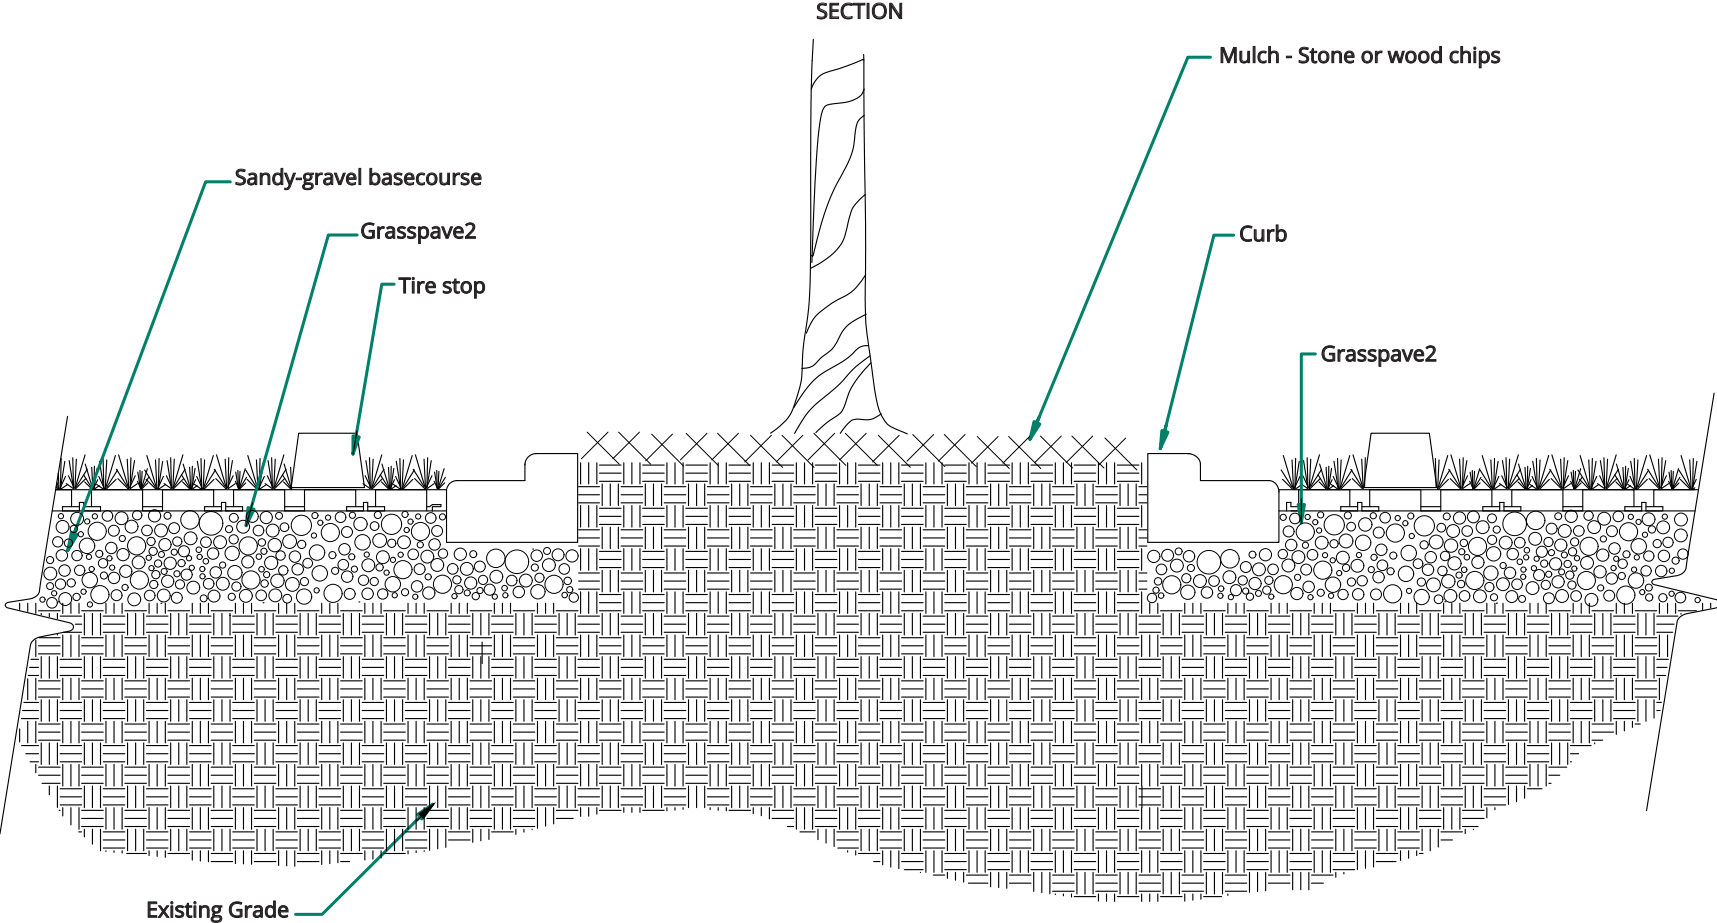

Note: Depth of basecourse varies per load requirements

Not To Scale

InvisibleStructures.com  303-233-8383