


# GRASSPAVE2 - ARTIFICIAL TURF ON FIRELANE

Choose this product for an artificial turf firelane.

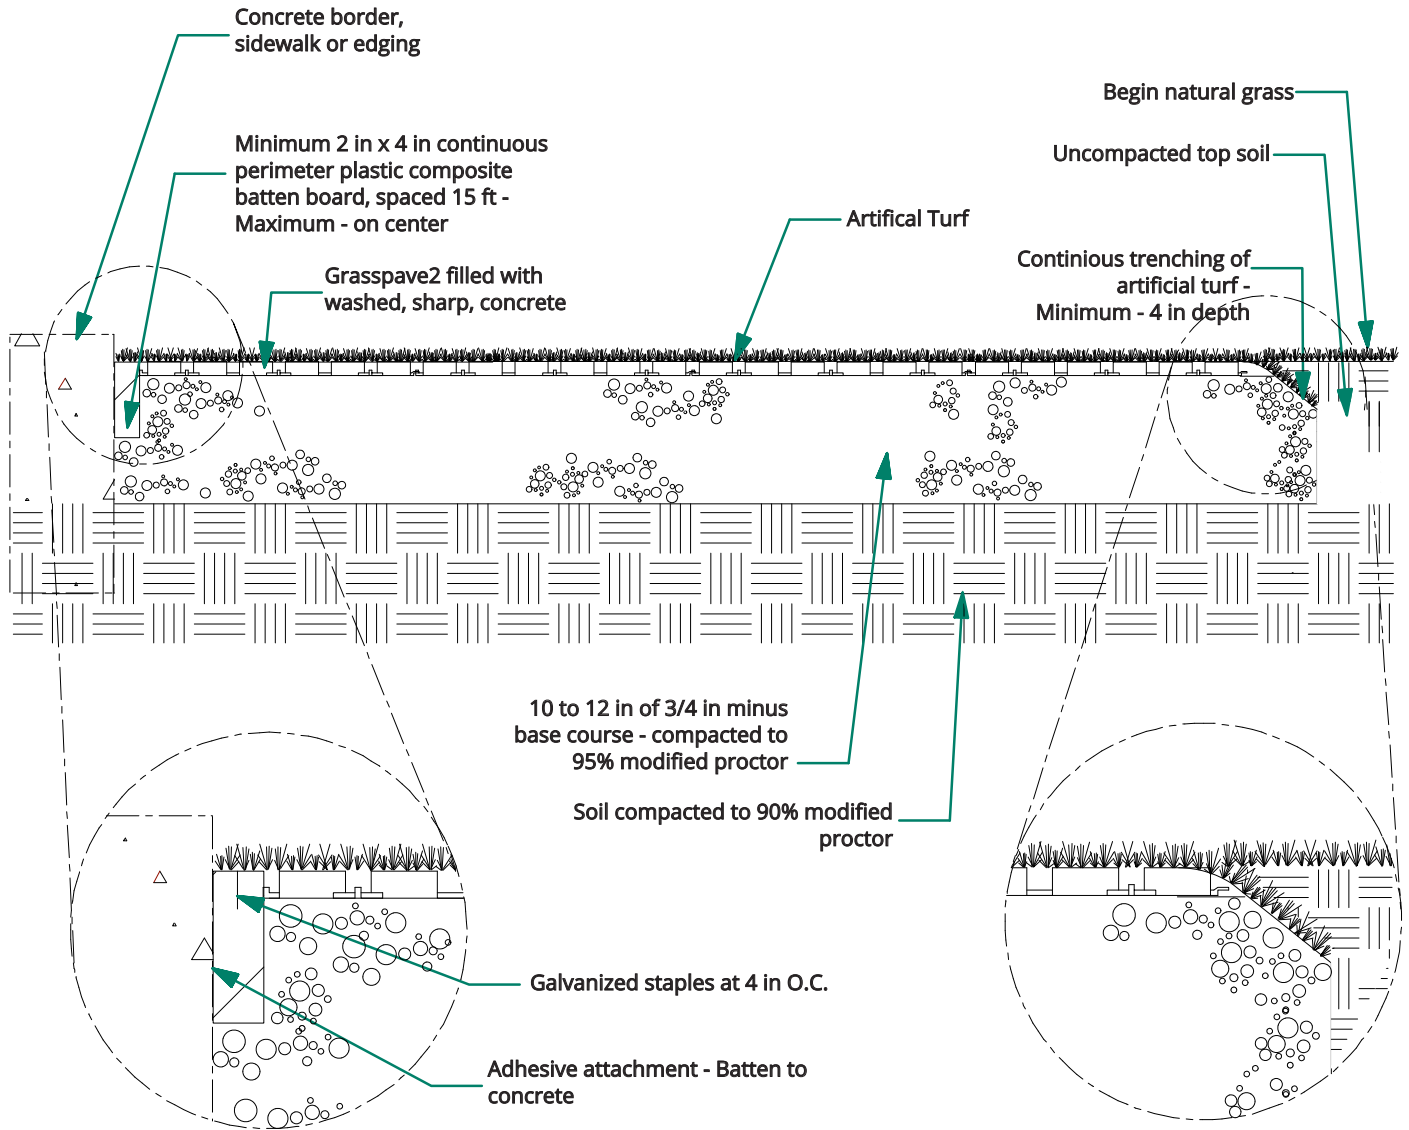

Not to Scale