


BEACHRINGS2 PINNING INSTRUCTIONS

Anchoring To Sand Beaches

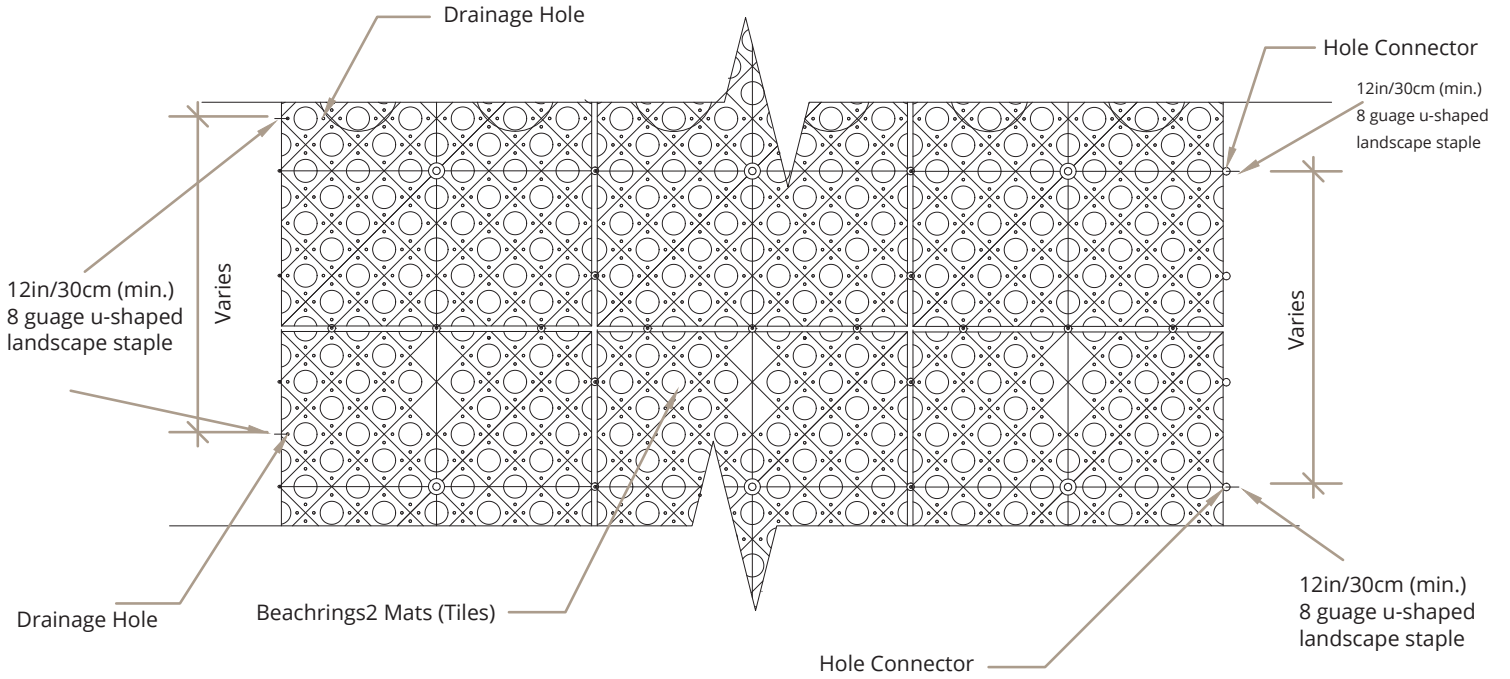

PLAN VIEW



SECTION

