


RAINSTORE3 "BLUE ROOF" DETAIL

Use this product to retain or detail stormwater on a roof

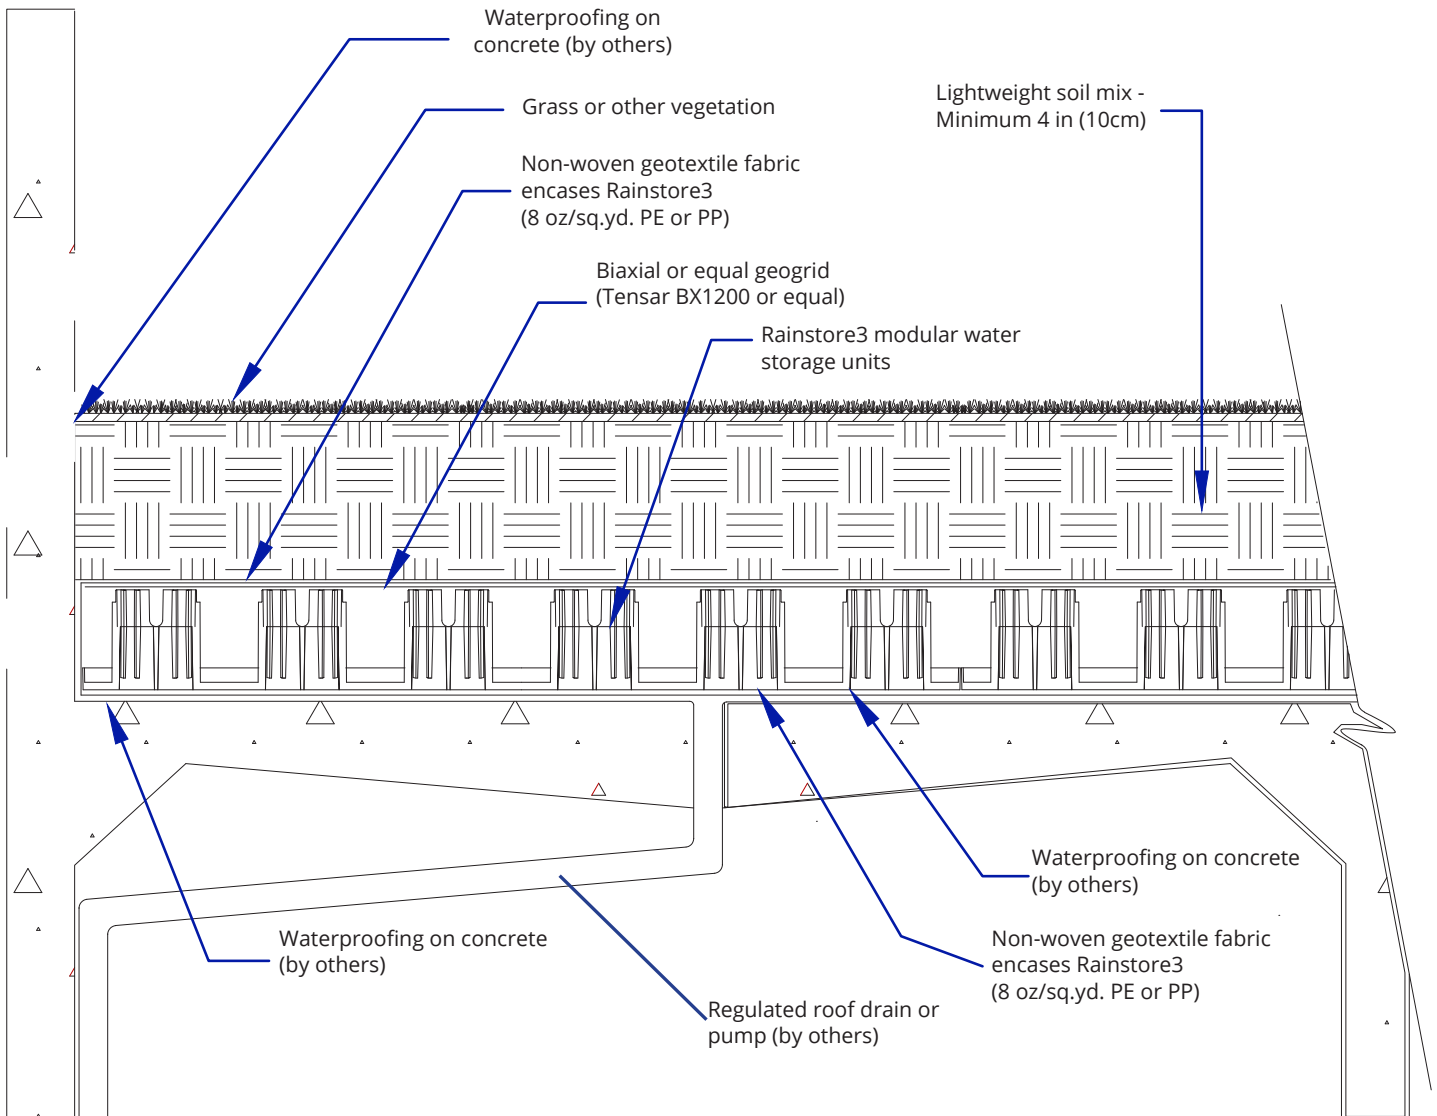

Not to Scale

