


# DRAINCORE2 FOR ROOF DECK DRAINAGE WITH GRASSPAVE2 SUPPORT

Choose This Product For Roof Drainage W/ Turf Reinforcement

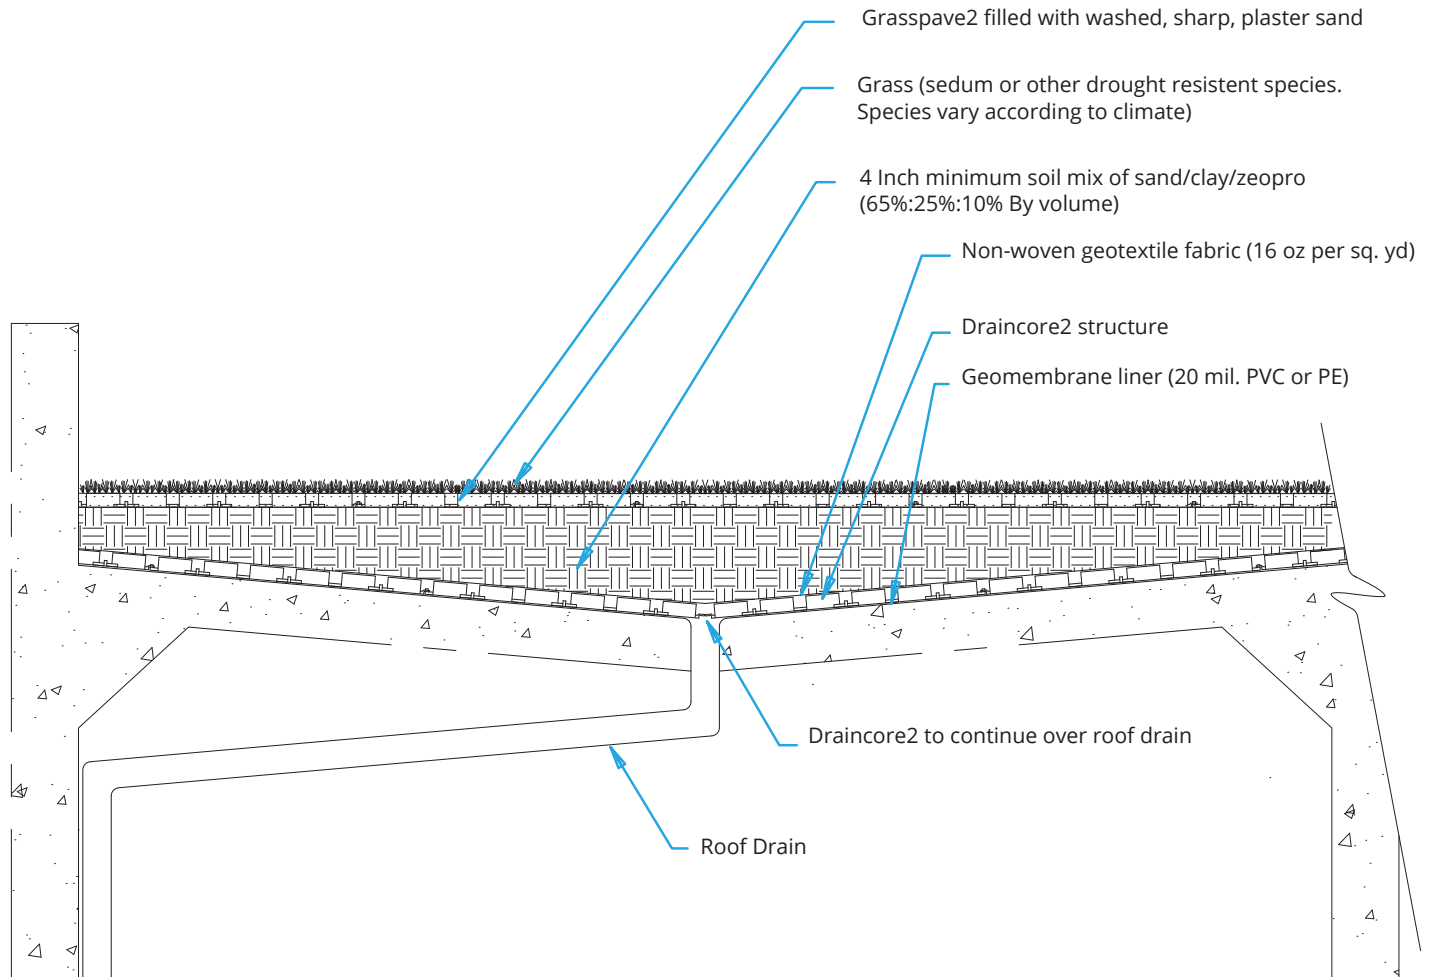

Not To Scale