


DRAINCORE2 FOR ROOF DECK DRAINAGE WITH GRAVELPAVE2 SUPPORT

Choose This Product For Roof Drainage Supported Gravel Surface

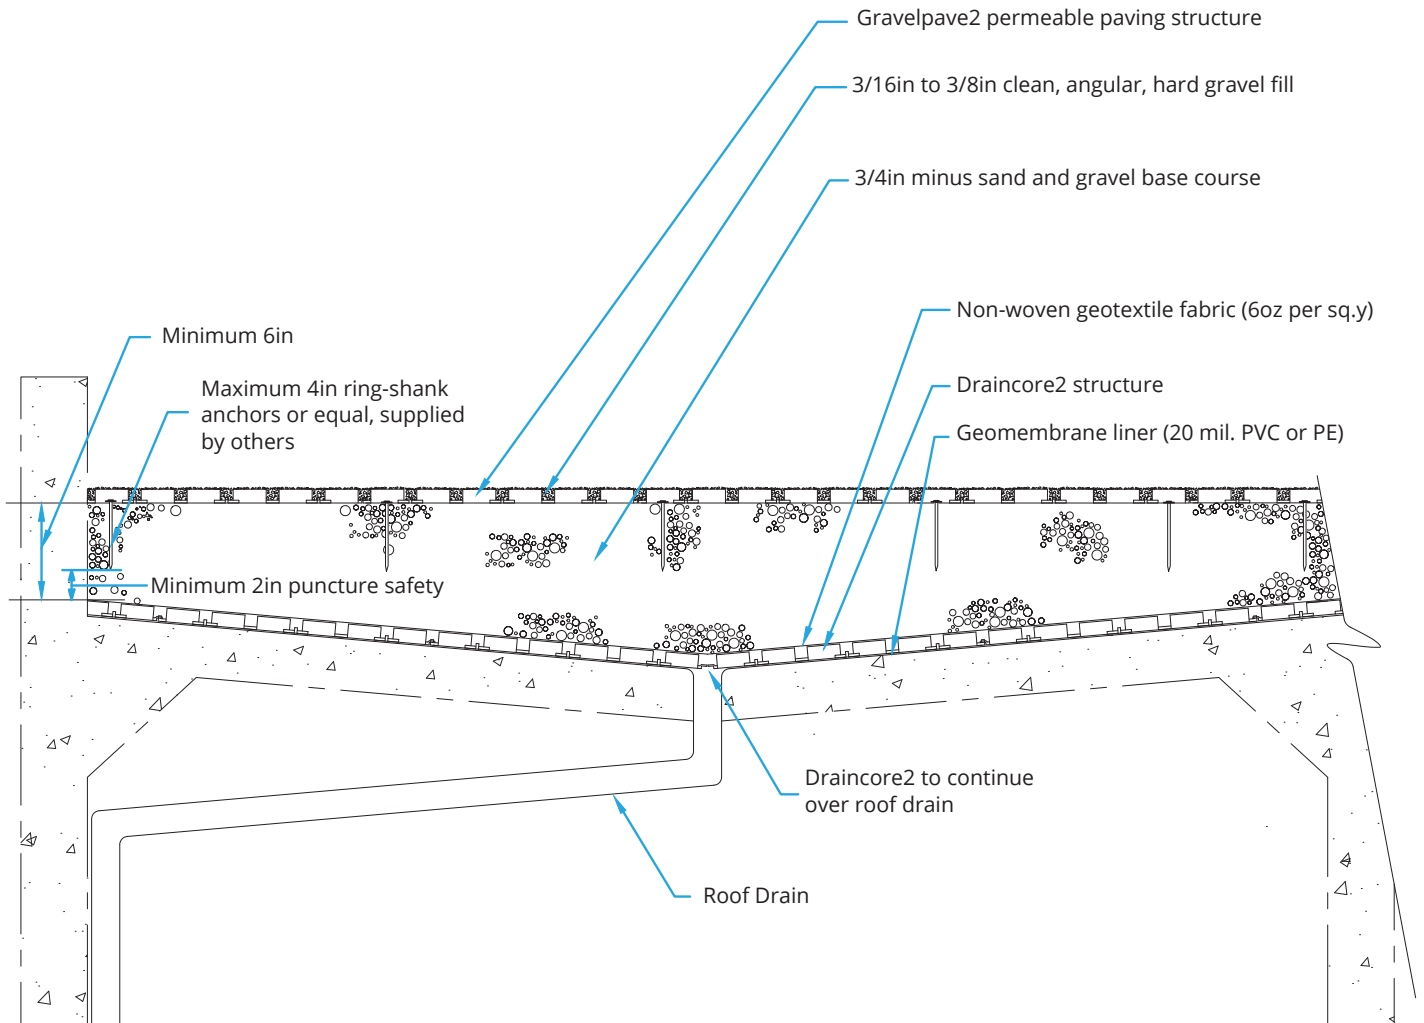

Not To Scale